



Terminated

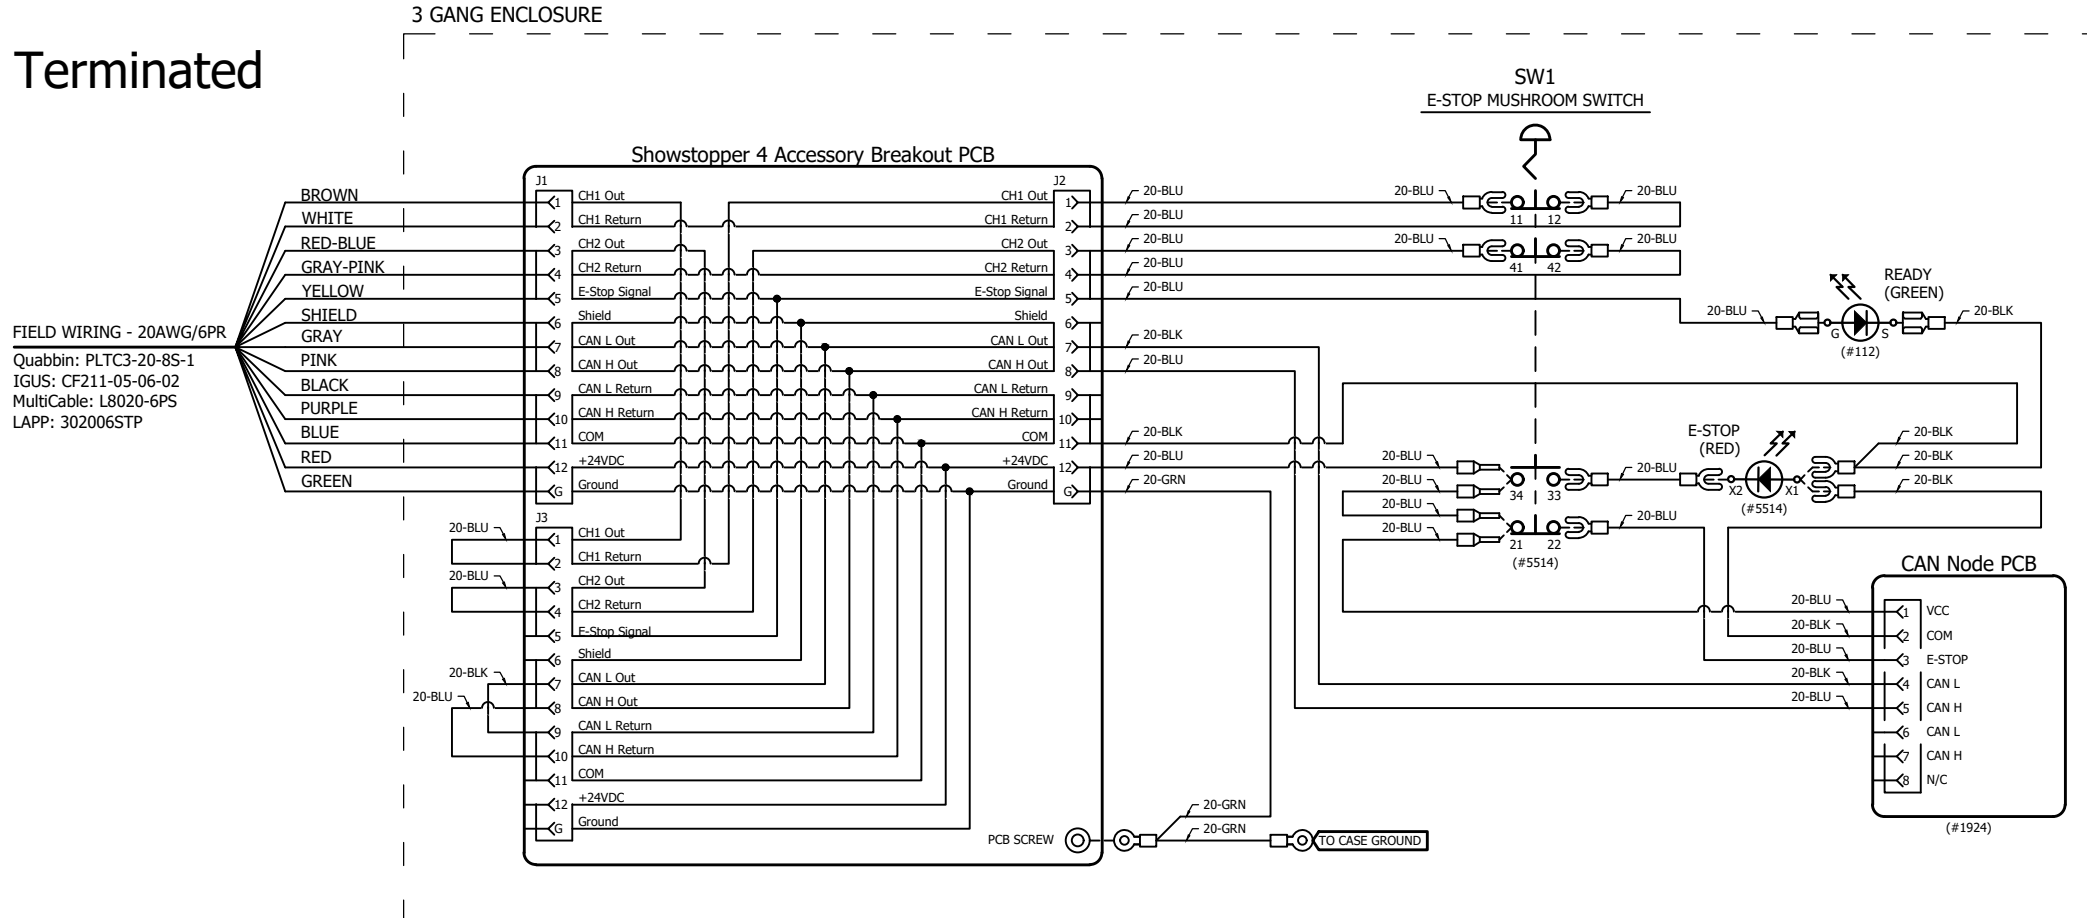

Pass Through

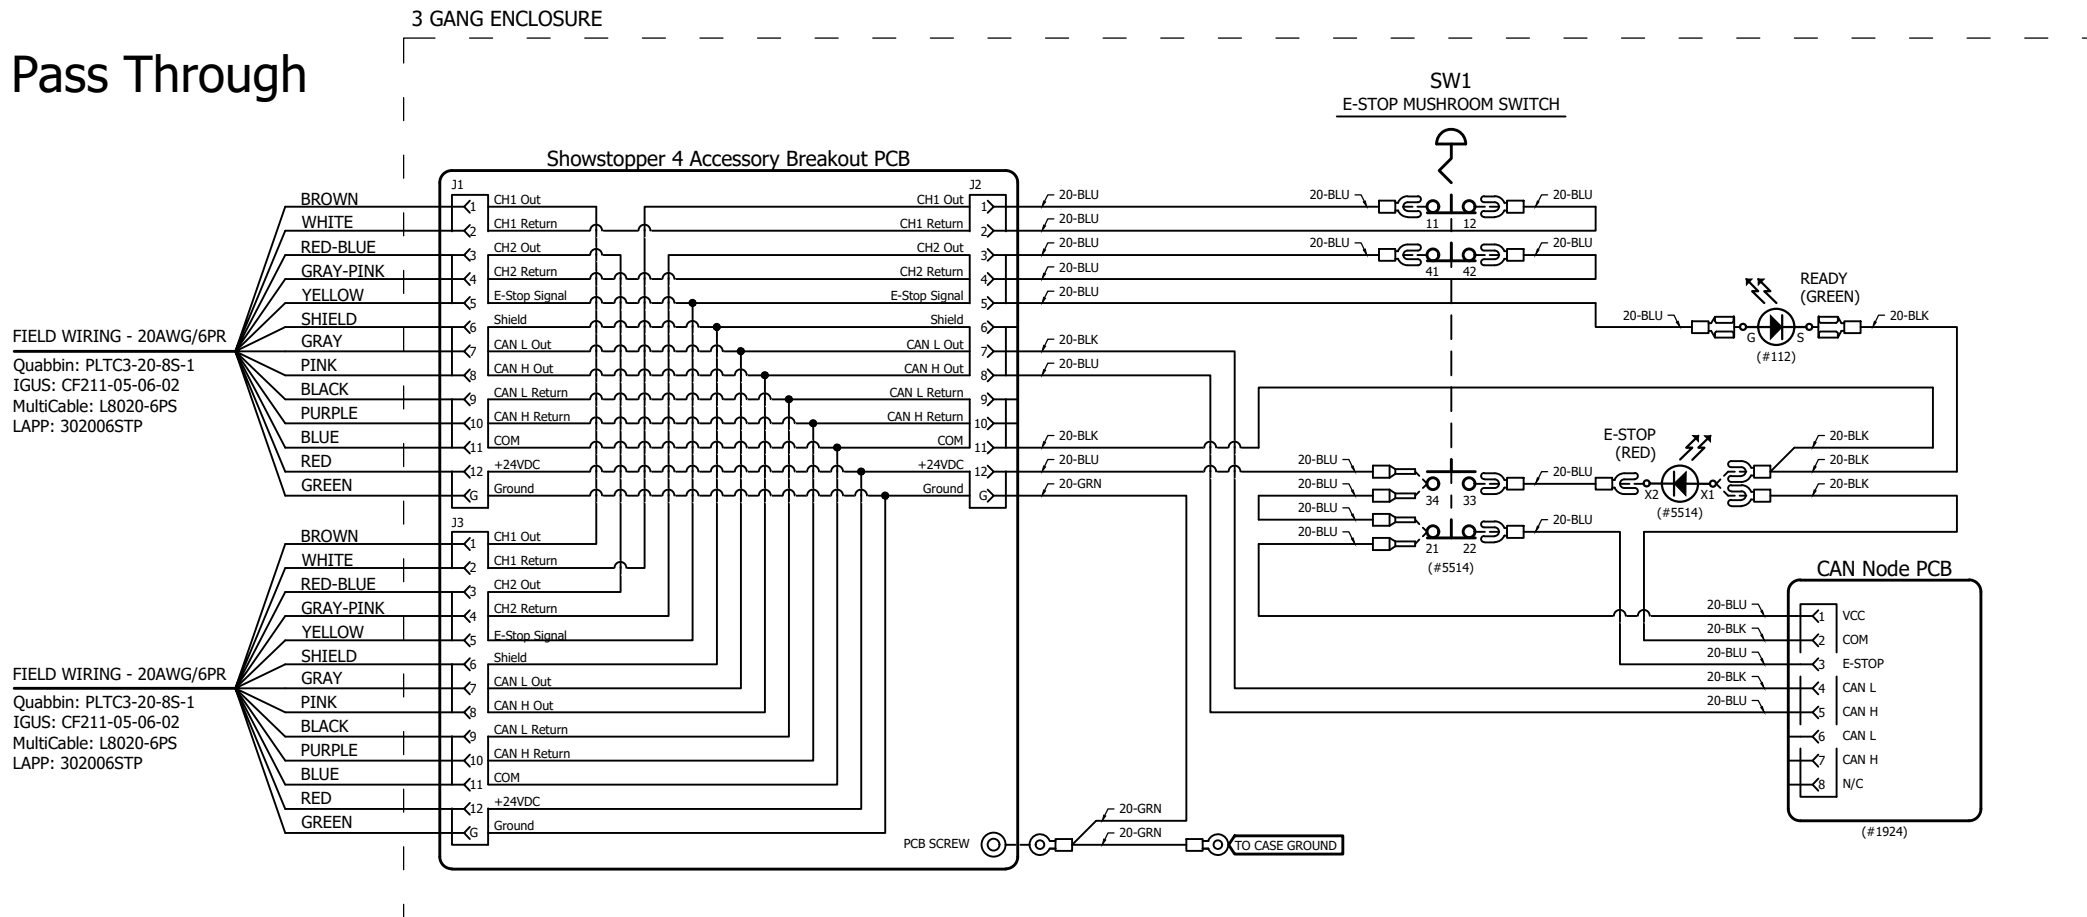

20 Avery Rd. Cranston, RI 02910
401-289-2942

SS4 Remote E-Stop Wiring Diagram Scale: NTS Drawn on: 03/02/2021 Drawn By: GBC

Rev.	Drawn	Date	Revisions
A	CMB	08/18/2021	Added terminal block labels
B	KRG	05/20/2022	Added terminations and updated formatting
C	MRW	12/11/2024	Updated Cable Specs

Tolerances:

xx : $\pm \frac{1}{16}$ "

xxx : ± 0.010

xxx : ± 0.003

he information
contained in the
drawing is the
property of creative
connors inc.